


All ideas, designs, drawings and specifications are the exclusive property of Studio Union. As instruments of service, they may not be used or reproduced in any manner without the expressed written consent of Studio Union. All Contracting Trades shall check and verify all levels, dimensions, sets and conditions on the site prior to commencement of any work. Any discrepancies are to be reported immediately to Studio Union.

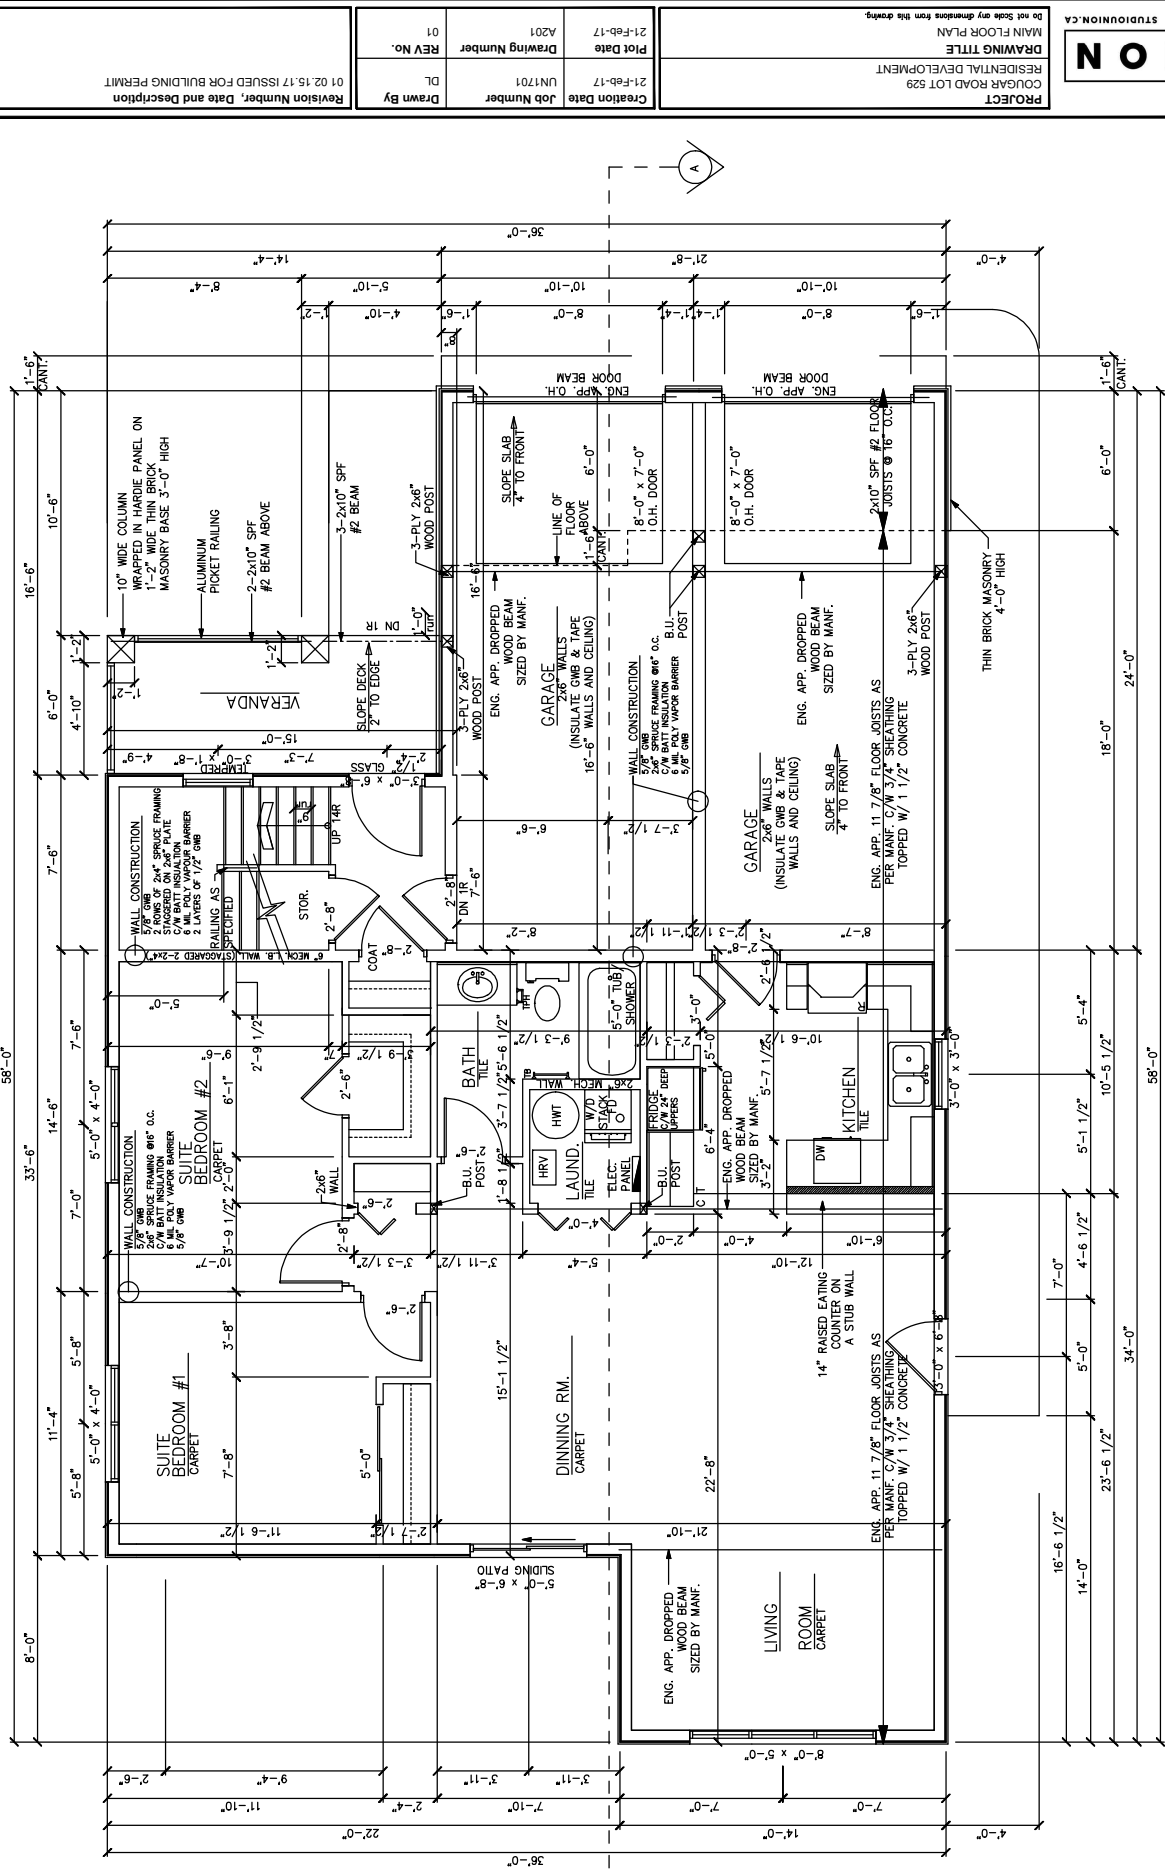

1 MAIN FLOOR
 3/16"-1'-0"

1,161 SQ.FT.
 PRIMARY RESIDENCE- 191 SQ. FT.
 SECONDARY SUITE- 970 SQ. FT.

8'-1" MAIN FLOOR WALL HEIGHT

All ideas, designs, drawings and specifications are the exclusive property of Studio Union. As instruments of service, they may not be used or reproduced in any manner without the expressed written consent of Studio Union. All Contracting Trades shall check and verify all levels, dimensions, sets and conditions on the site prior to commencement of any work. Any discrepancies are to be reported immediately to Studio Union.

PROJECT COUGAR ROAD LOT 529 RESIDENTIAL DEVELOPMENT		Creation Date 21-Feb-17	Job Number UM1701	Drawn By DL	Revision Number, Date and Description 01 02.15.17 ISSUED FOR BUILDING PERMIT
DRAWING TITLE MAIN FLOOR PLAN		Plot Date 21-Feb-17	Drawing Number A201	REV No. 01	Revision Number, Date and Description 01 02.15.17 ISSUED FOR BUILDING PERMIT
STUDIO UNION, CA Do not scale any dimensions from this drawing.					