


All ideas, designs, drawings and specifications are the exclusive property of Studio Union. As instruments of service, they may not be used or reproduced in any manner without the expressed written consent of Studio Union. All Contracting Trades shall check and verify all levels, dimensions, data and conditions on the site prior to commencement of any work. Any discrepancies are to be reported immediately to Studio Union.

<b>UNION</b> STUDIO/UNION, CA RESIDENTIAL DEVELOPMENT COUGAR ROAD LOT 529		<b>PROJECT</b> SECOND FLOOR PLAN	Drawing Title SECOND FLOOR PLAN
		Creation Date 16-FEB-17	Plot Date 21-FEB-17
Drawn By DL		Job Number UN1701	Drawing Number A202
Revision Number, Date and Description 01 02.15.17 ISSUED FOR BUILDING PERMIT		Revision Number 01	REV No. 01

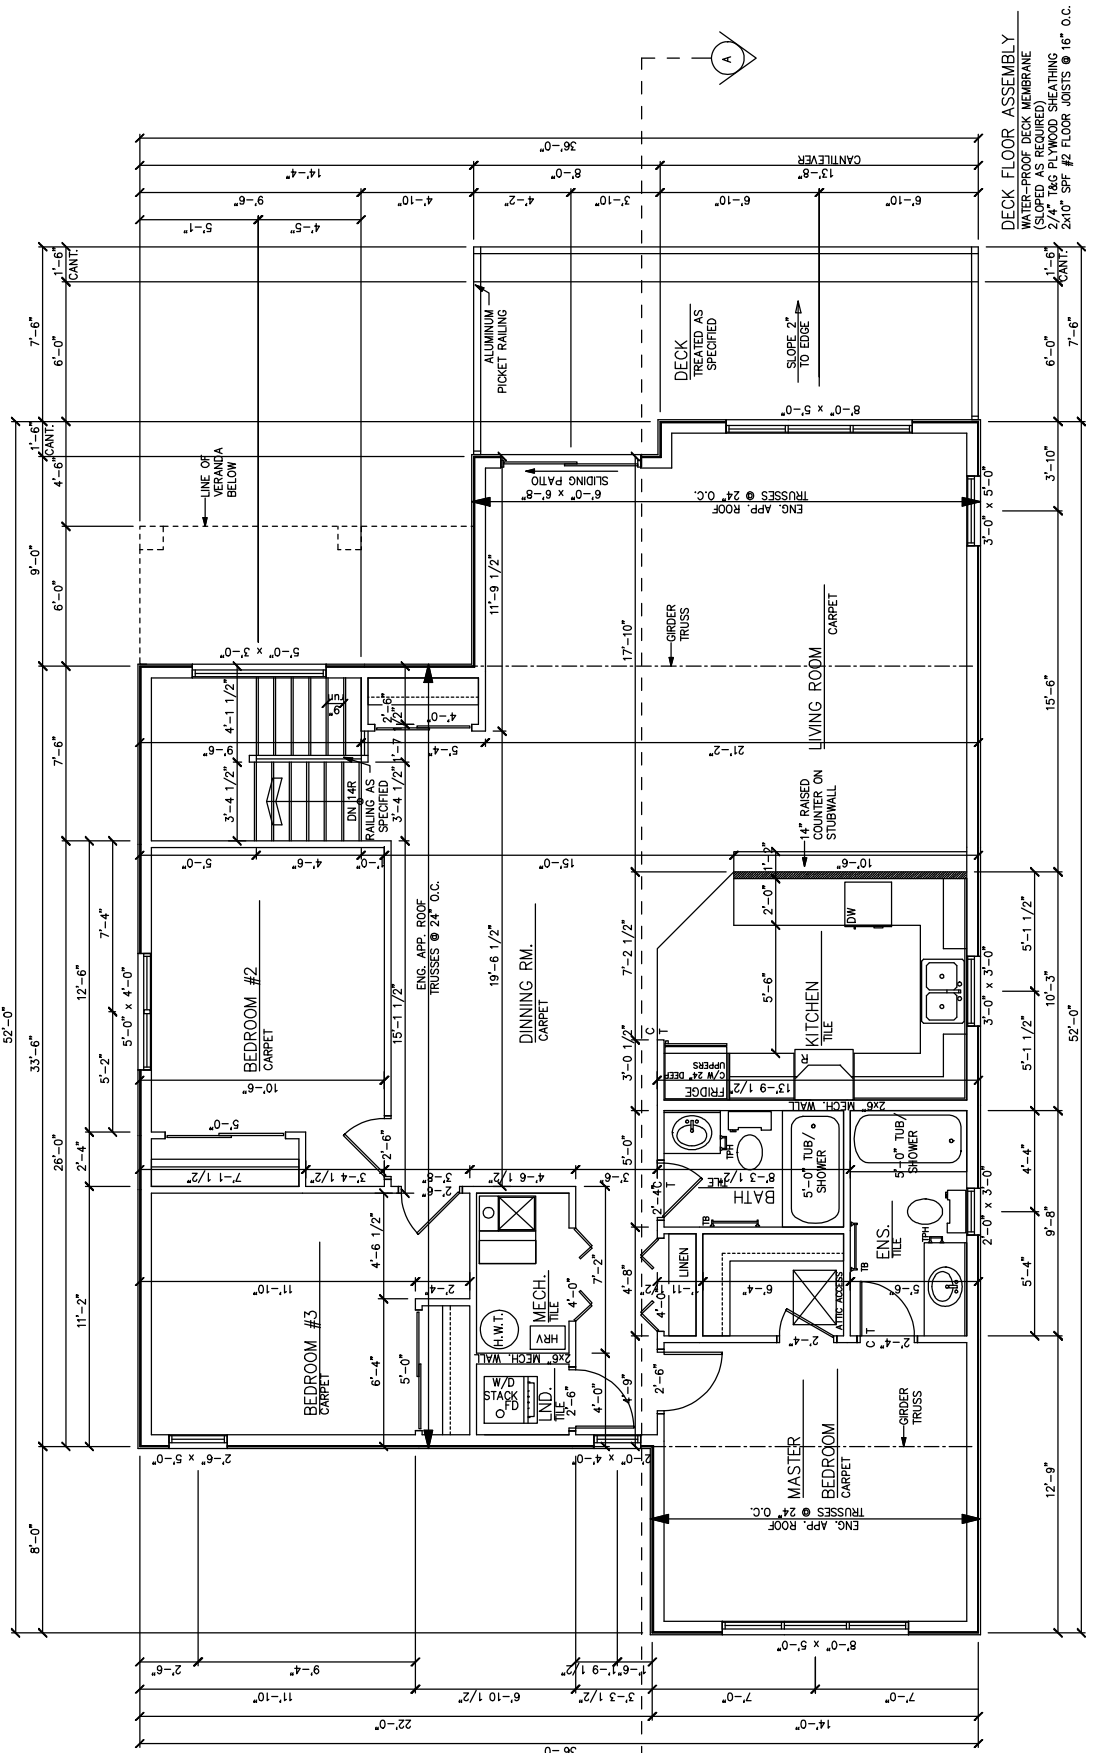

8'-1" SECOND FLOOR WALL HEIGHT

1 SECOND FLOOR  
 3/16"-1'-0"  
 1,462 SQ.FT.

All ideas, designs, drawings and specifications are the exclusive property of Studio Union. As instruments of service, they may not be used or reproduced in any manner without the expressed written consent of Studio Union. All Contracting Trades shall check and verify all levels, dimensions, data and conditions on the site prior to commencement of any work. Any discrepancies are to be reported immediately to Studio Union.